
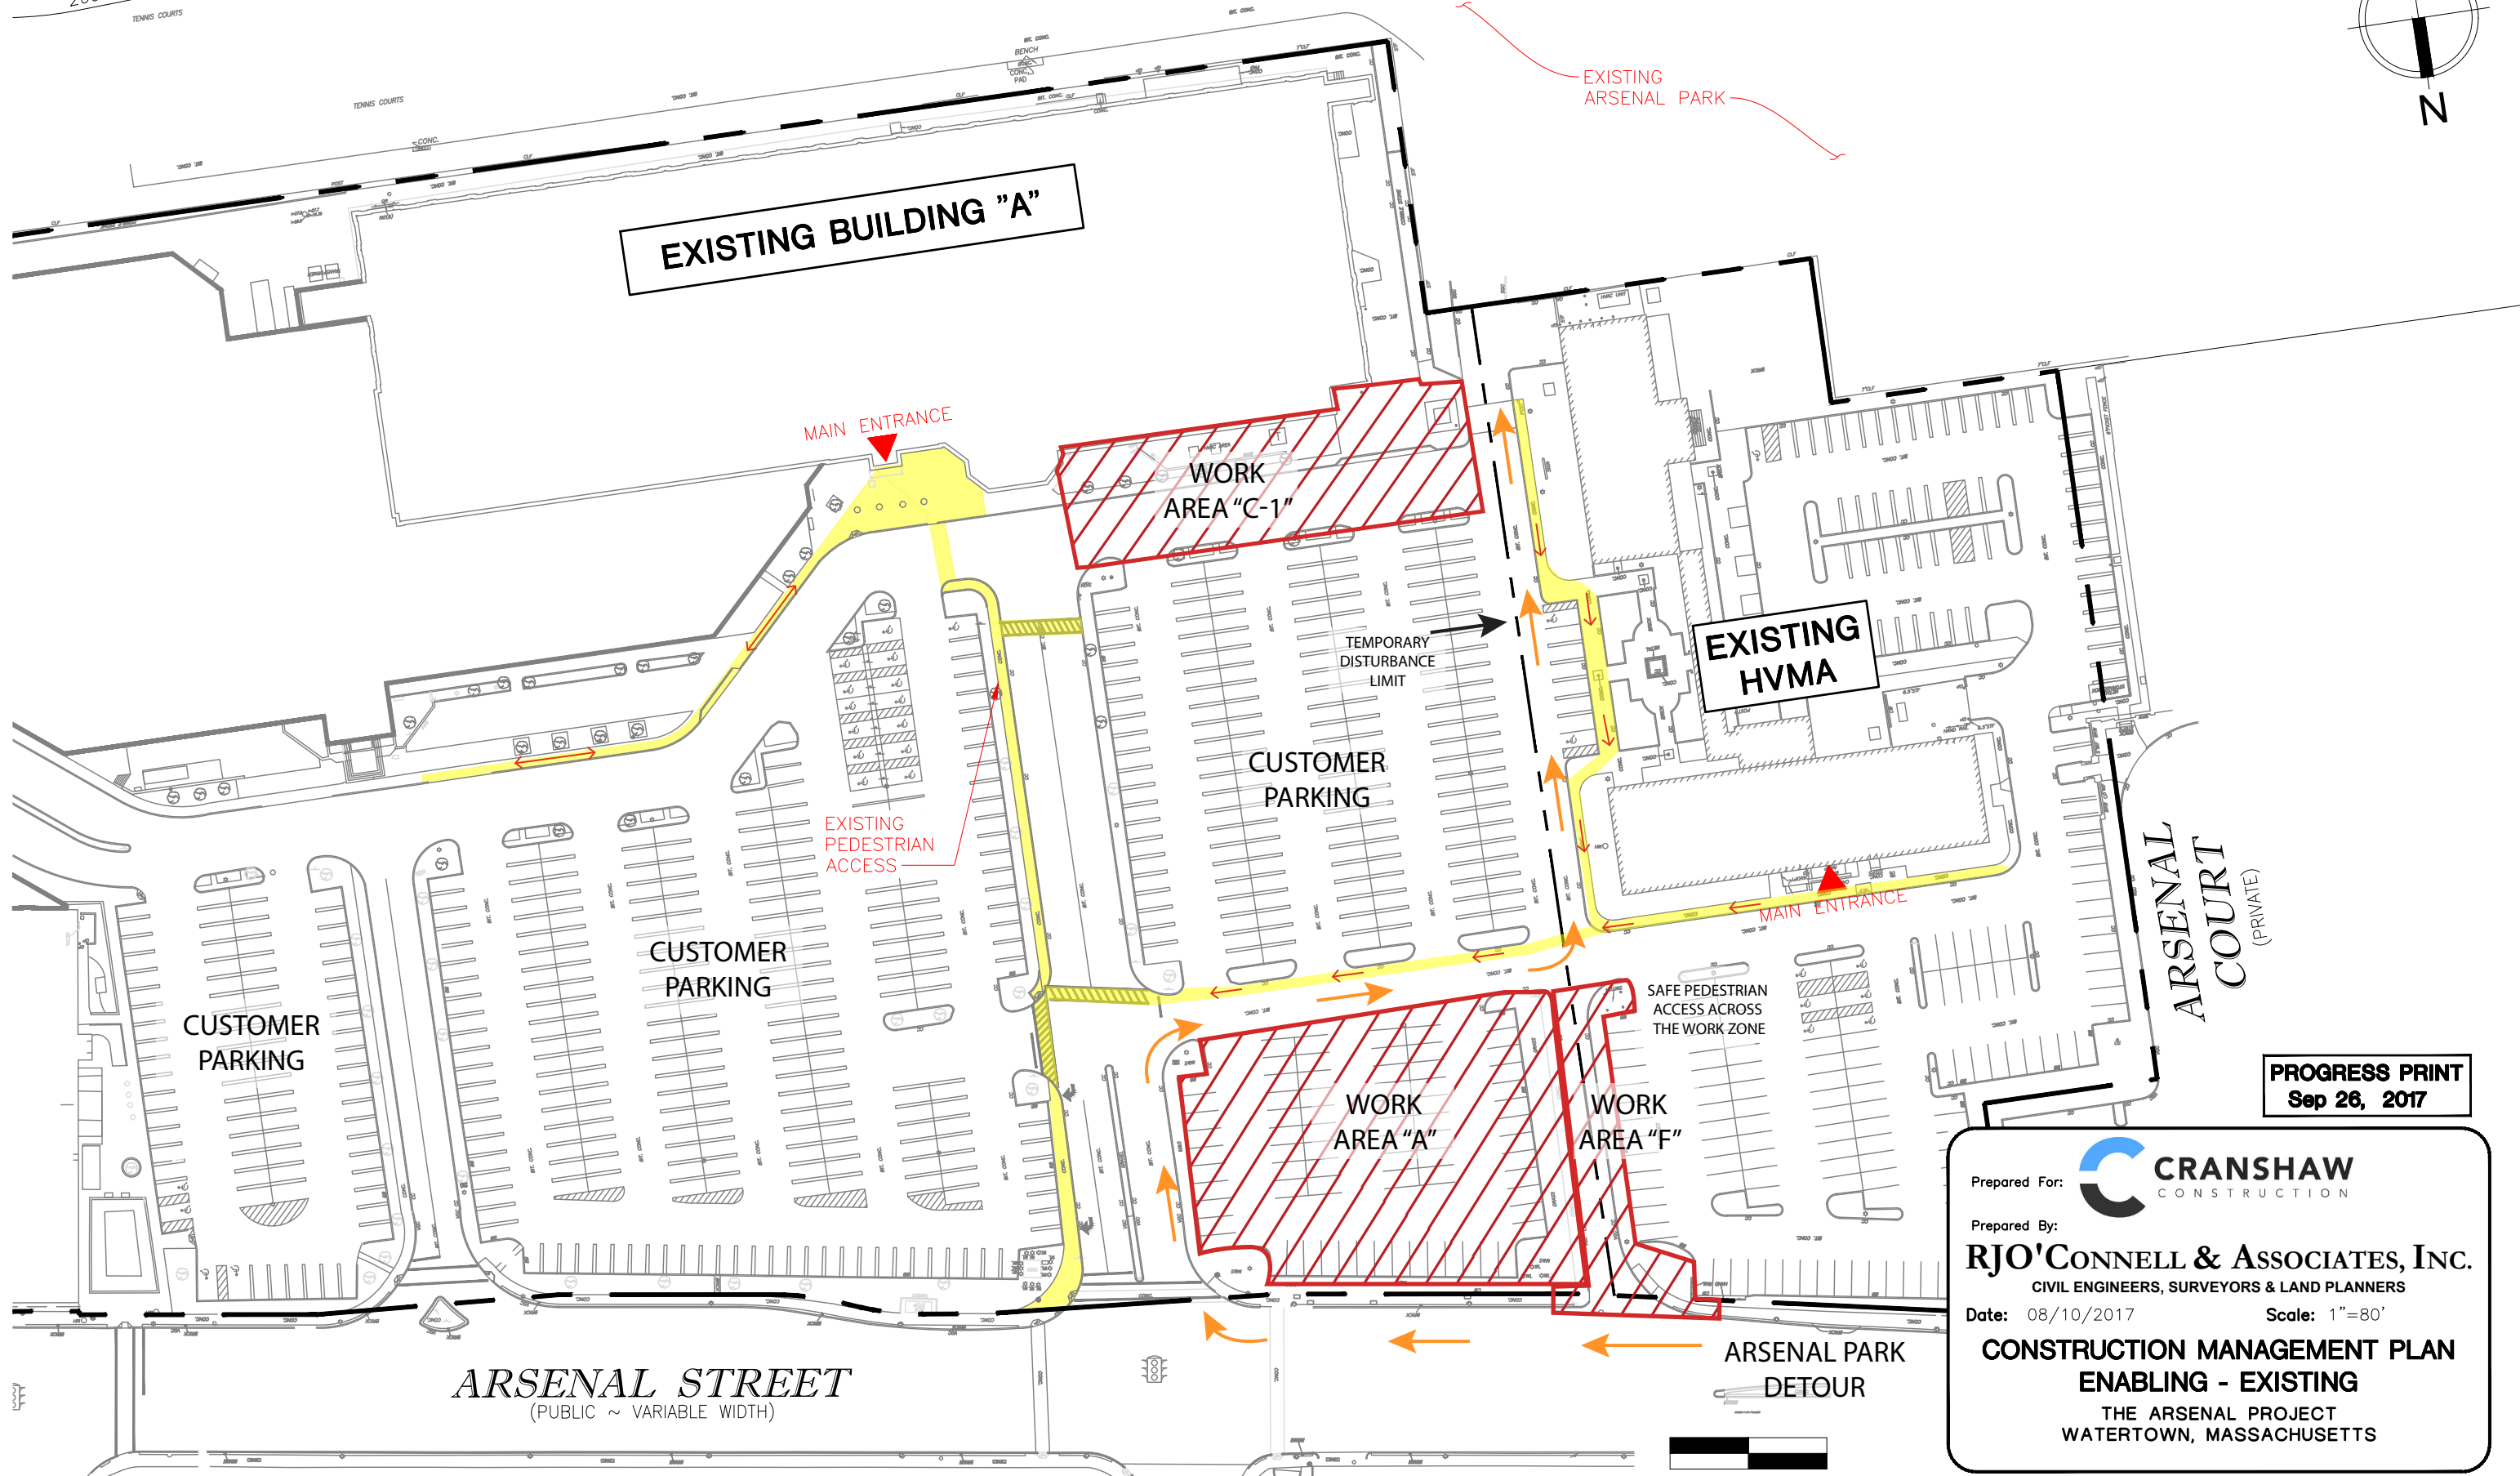


200' RIVERFRONT AREA

PEDESTRIAN ACCESS

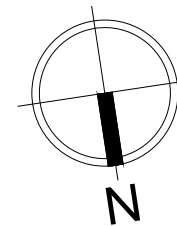

PROGRESS PRINT
Sep 26, 2017

Prepared For:  **CRANSHAW**
CONSTRUCTION

Prepared By: **RJO'CONNELL & ASSOCIATES, INC.**
CIVIL ENGINEERS, SURVEYORS & LAND PLANNERS

Date: 08/10/2017 Scale: 1"=80'

CONSTRUCTION MANAGEMENT PLAN
ENABLING - EXISTING
THE ARSENAL PROJECT
WATERTOWN, MASSACHUSETTS

