
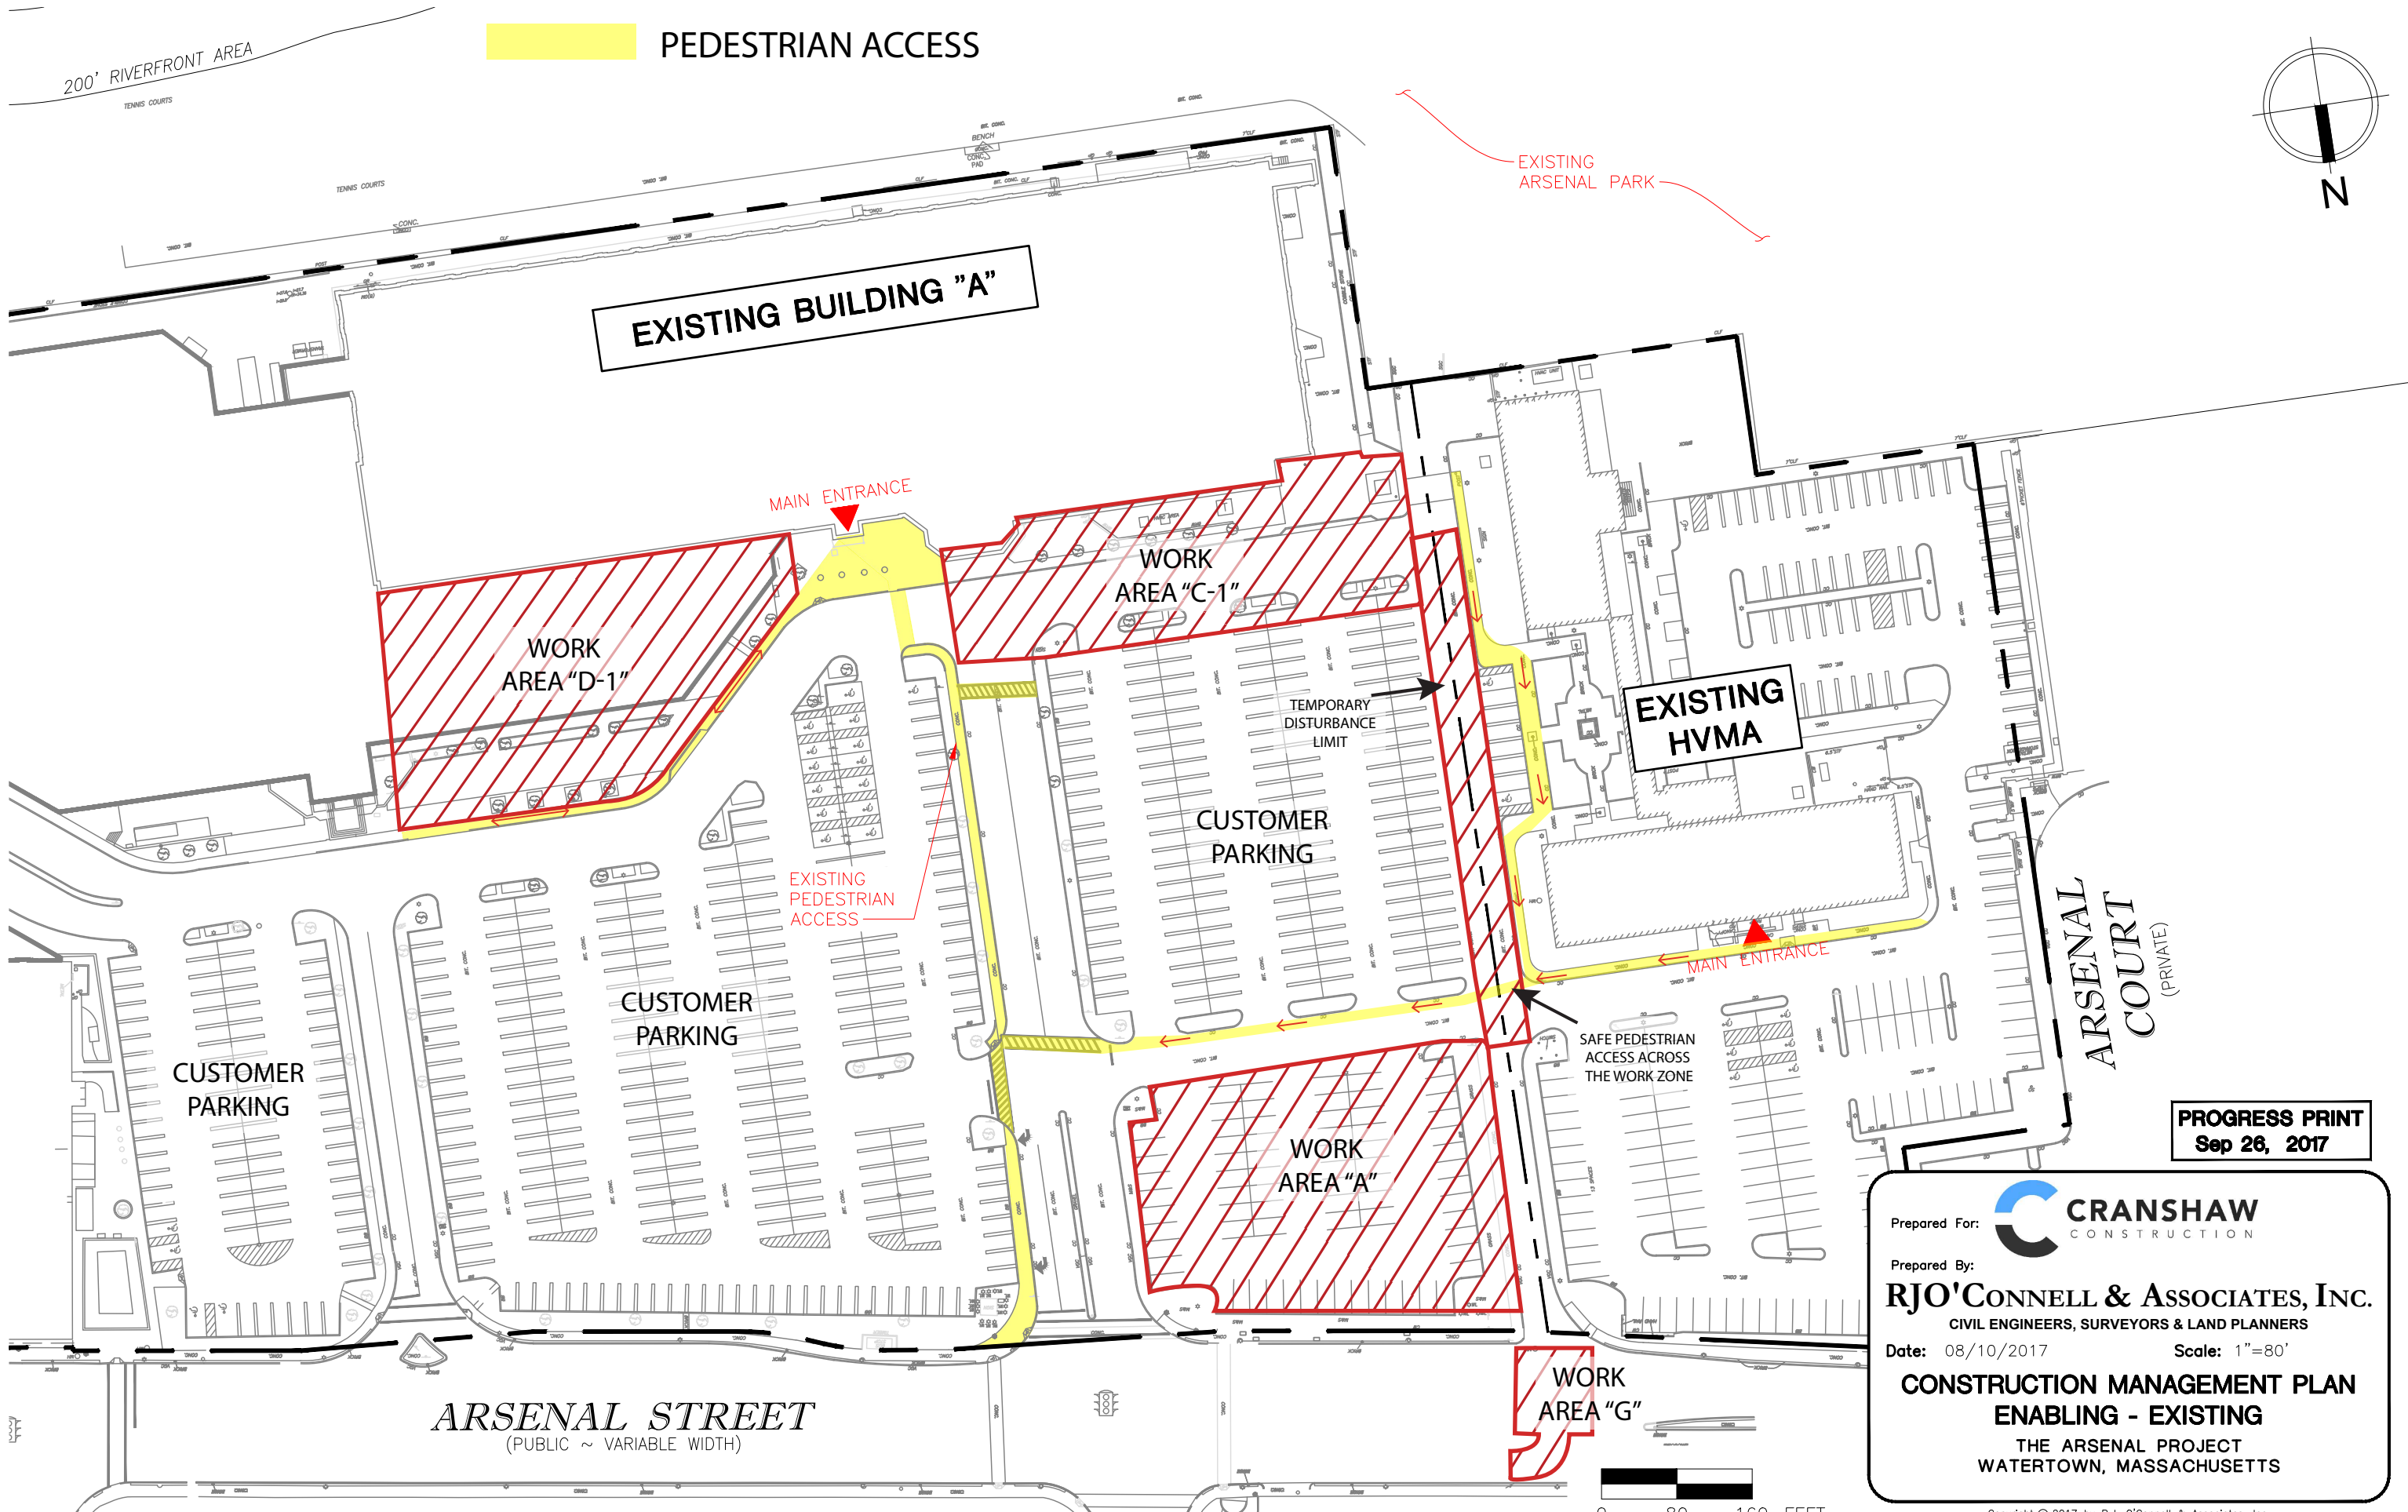


200' RIVERFRONT AREA

PEDESTRIAN ACCESS

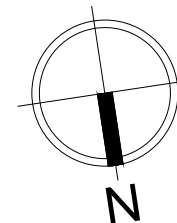

PROGRESS PRINT  
Sep 26, 2017

Prepared For: **CRANSHAW CONSTRUCTION**

Prepared By: **RJO'CONNELL & ASSOCIATES, INC.**  
CIVIL ENGINEERS, SURVEYORS & LAND PLANNERS

Date: 08/10/2017 Scale: 1"=80'

**CONSTRUCTION MANAGEMENT PLAN  
ENABLING - EXISTING**

THE ARSENAL PROJECT  
WATERTOWN, MASSACHUSETTS