
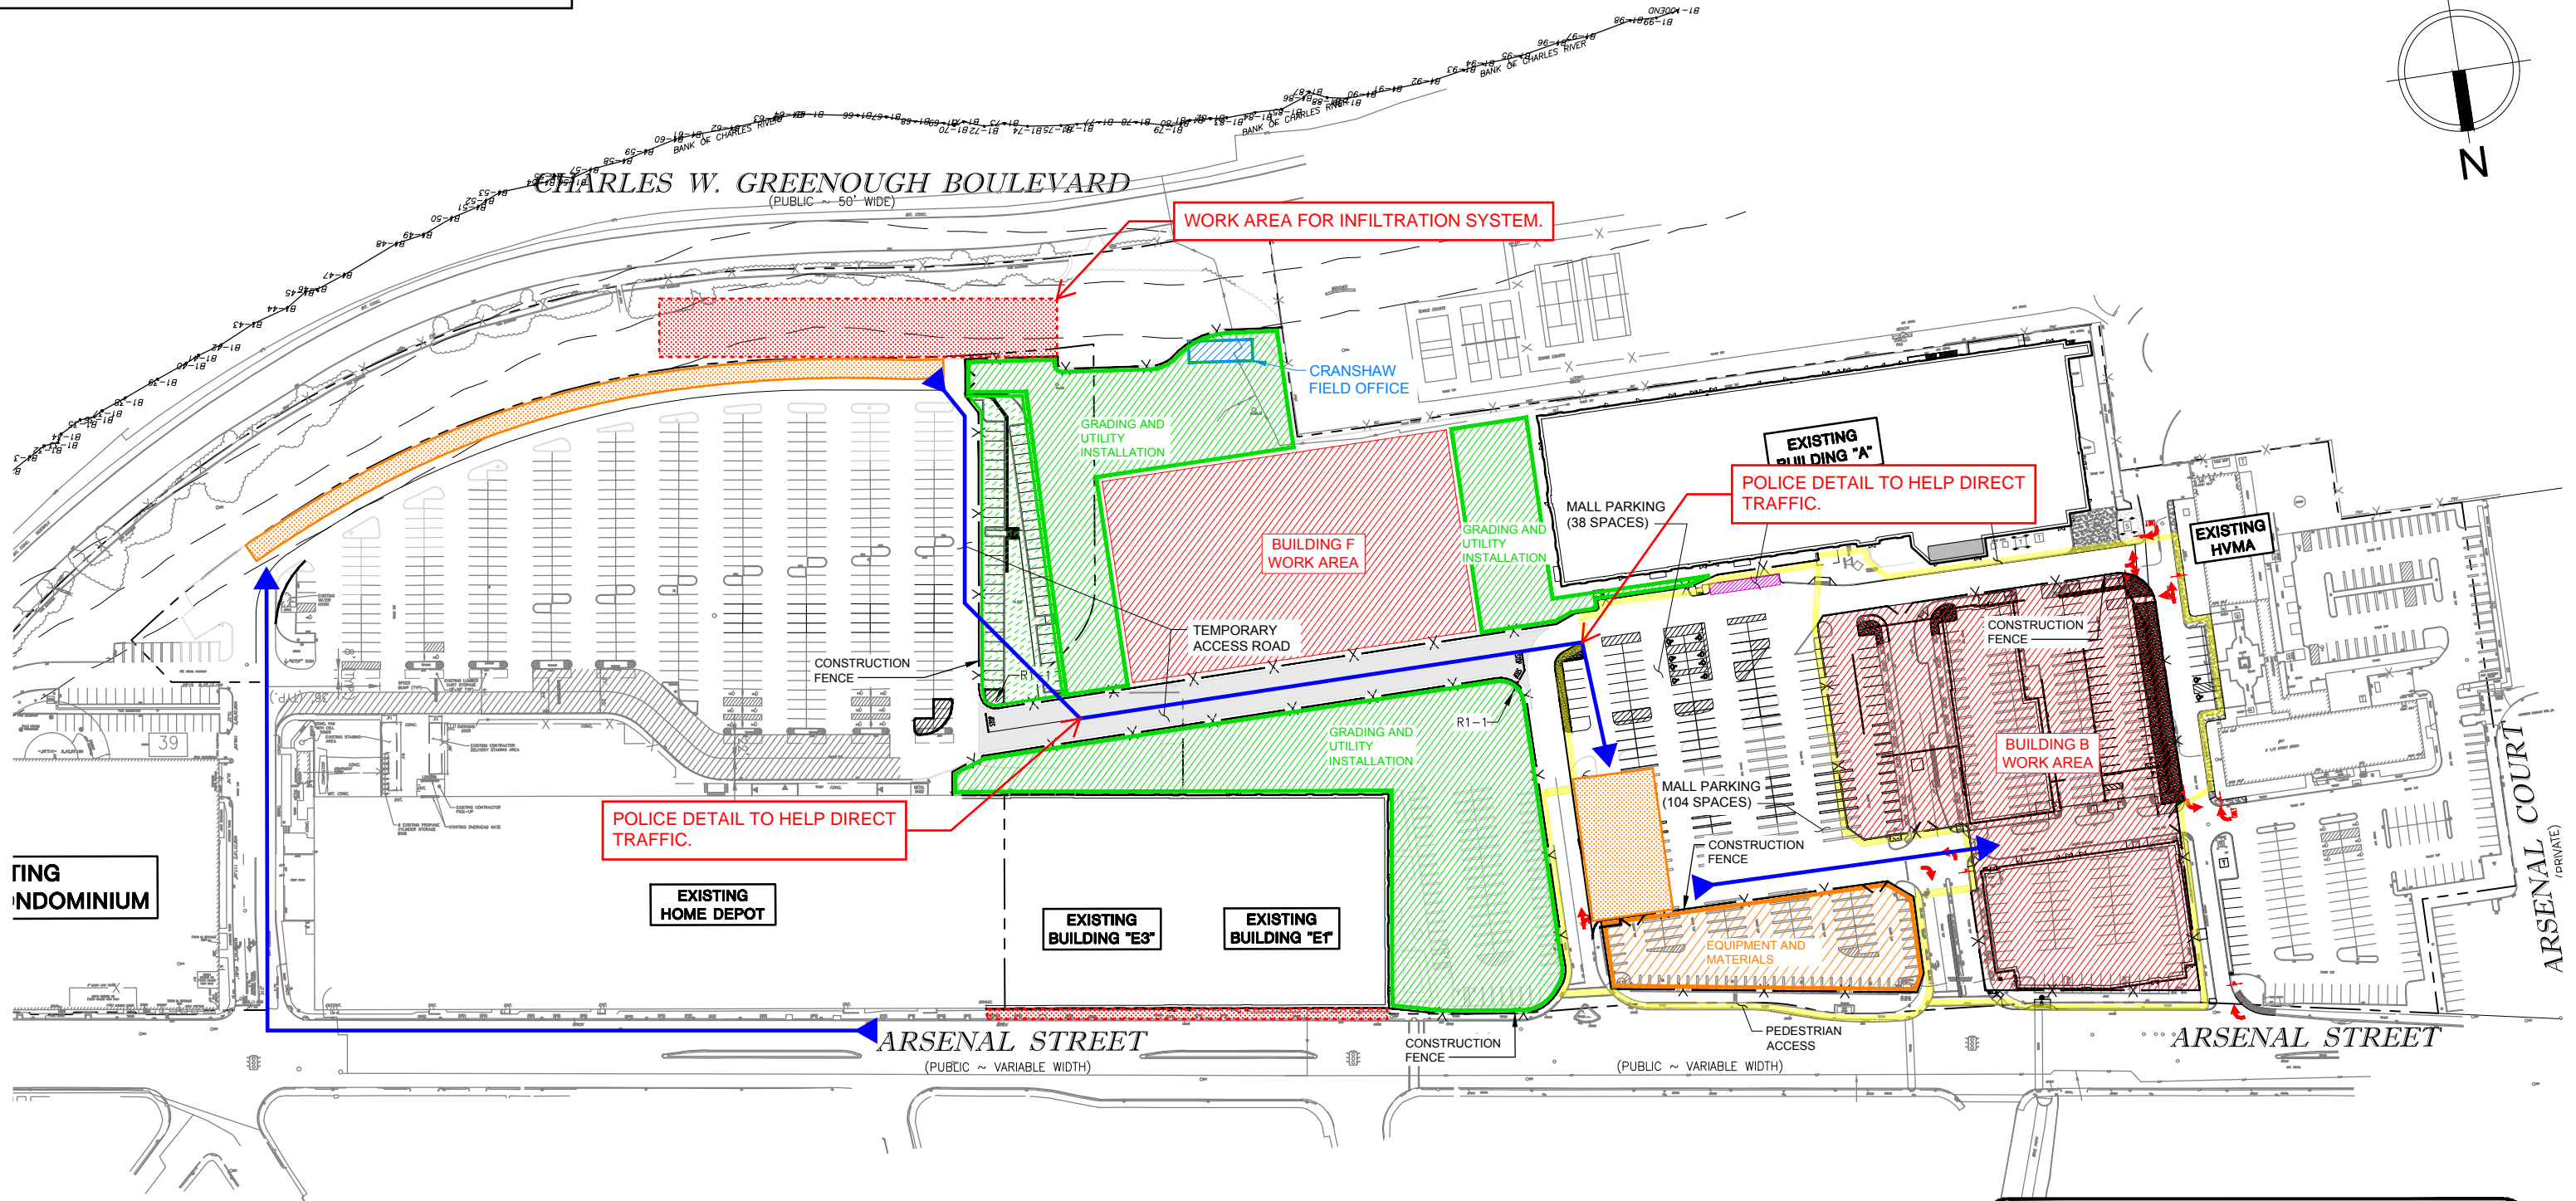


# BUILDING B-2 PRECAST CMP

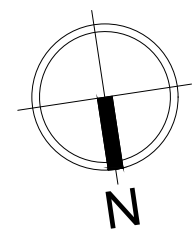

EXISTING CONDOMINIUM

POLICE DETAIL TO HELP DIRECT TRAFFIC.

POLICE DETAIL TO HELP DIRECT TRAFFIC.

- PRECAST STAGING
- PRECAST TRUCK ACCESS
- PEDESTRIAN ACCESS

CONSTRUCTION PHASE SUMMARY	
ESTIMATED START DATE:	1/21/2019
ESTIMATED END DATE:	1/25/2019

**PROGRESS PRINT**  
Dec 11, 2018

Prepared For: **CRANSHAW CONSTRUCTION**

Prepared By: **RJO'CONNELL & ASSOCIATES, INC.**  
CIVIL ENGINEERS, SURVEYORS & LAND PLANNERS

Date: 07/19/2018      Scale: 1"=150'

**CONSTRUCTION MANAGEMENT PLAN OVERALL**

THE ARSENAL PROJECT  
WATERTOWN, MASSACHUSETTS

Copyright © 2018 by R.J. O'Connell & Associates, Inc.